



Alter Holzriedgraben      Querschnitt 1:200

- Profil A
- Profil geplant
- Profil Bestand

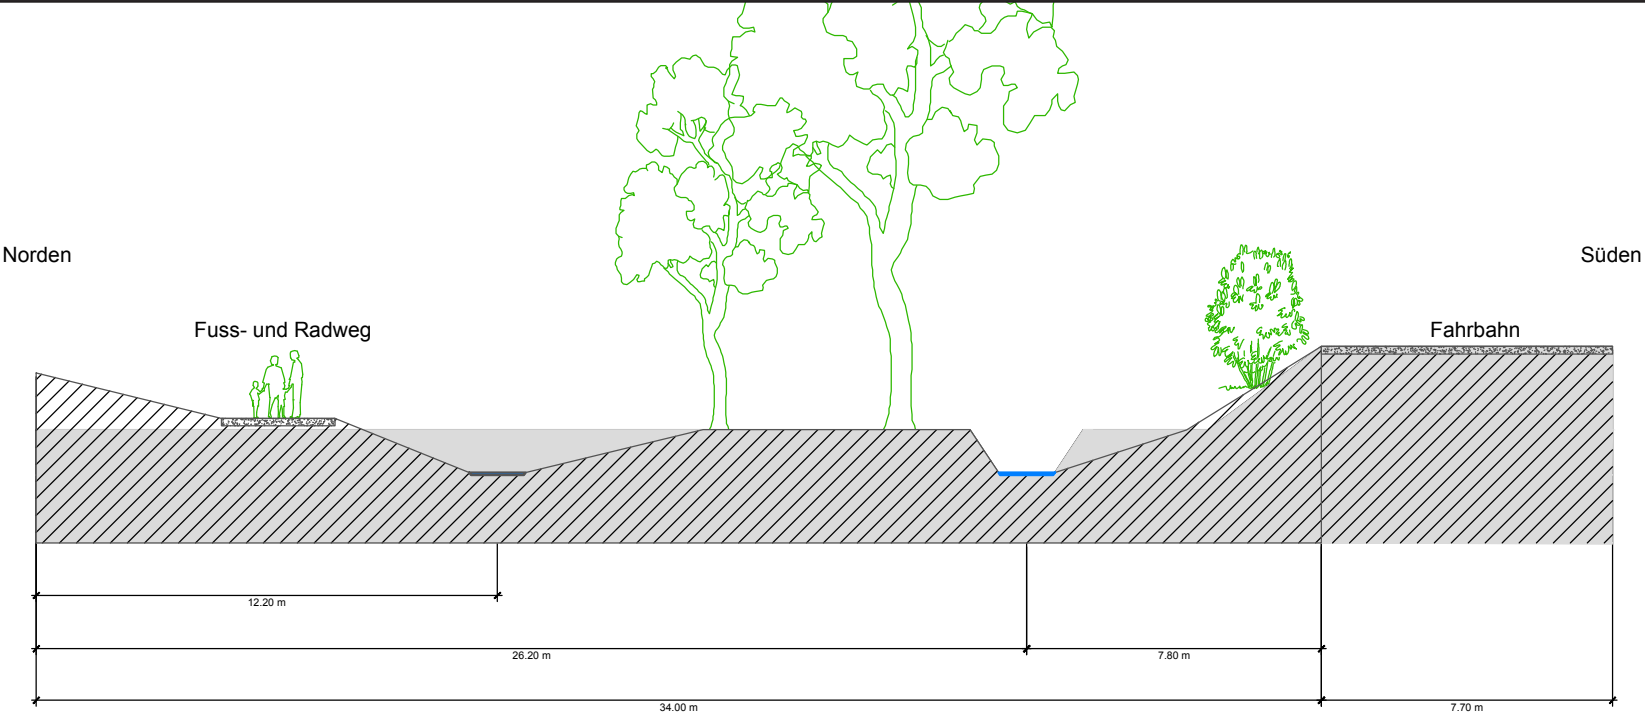

Alter Holzriedgraben      Querschnitt 1:200

- Profil B
- Profil geplant
- Profil Bestand

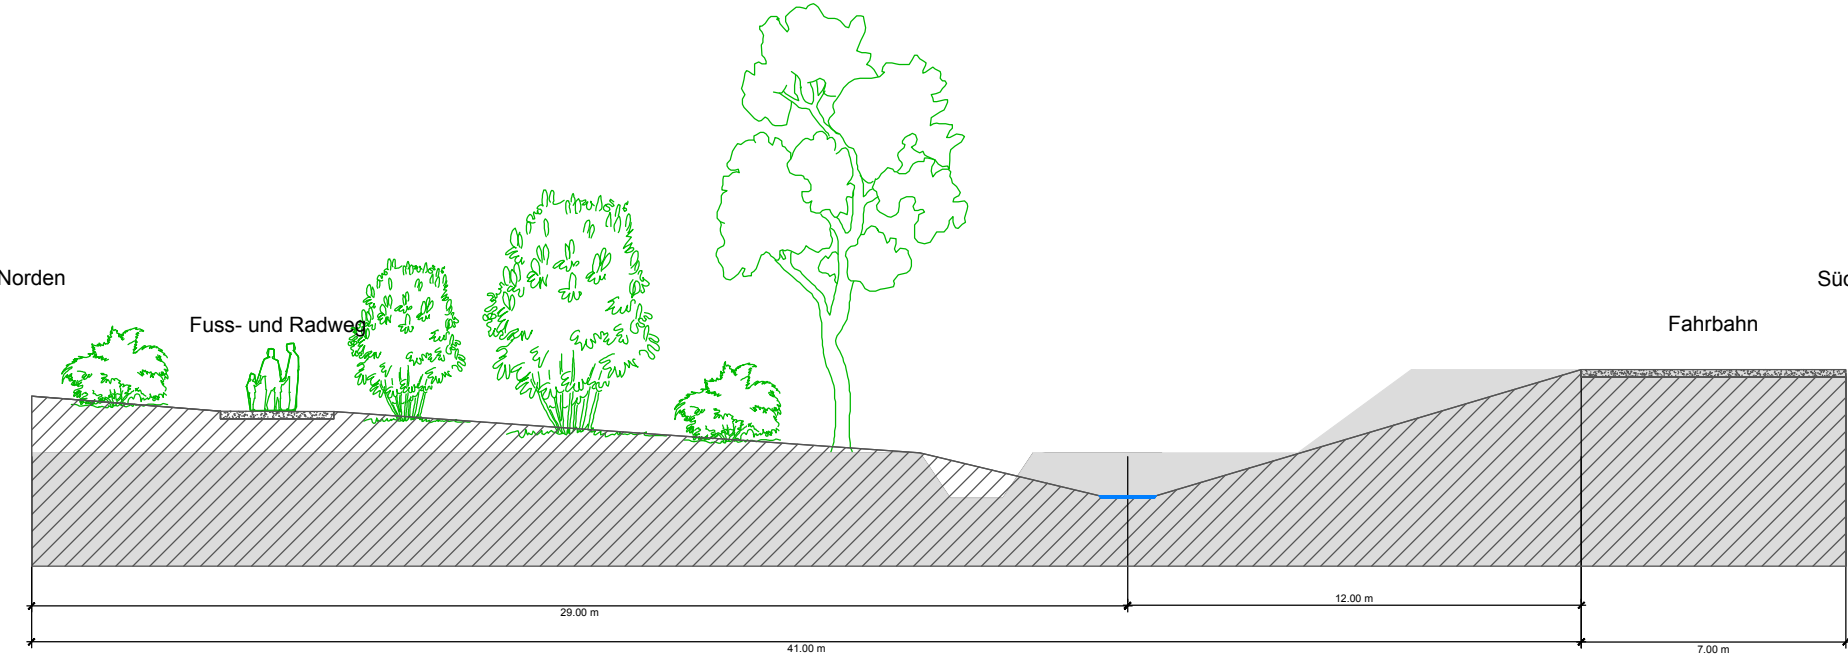

Alter Holzriedgraben      Querschnitt 1:200

- Profil C
- Profil geplant
- Profil Bestand

